


NOTES

- 1) All temporary traffic management shall be in accordance with Chapter 8 Part 1 Design (2009); Part 2 Operations (2009); Part 3 Update (2020).
- 2) All temporary traffic management shall be in accordance with the Traffic Signs Regulations and General Directions 2016.
- 3) All temporary traffic management shall conform to the Safety at Streetworks and Road Works ACOP 2013.
- 4) All temporary traffic management signs should be located 450mm minimum from the kerb face.
- 5) All temporary traffic management sign locations are indicative and are subject to on site approval from the supervisor.

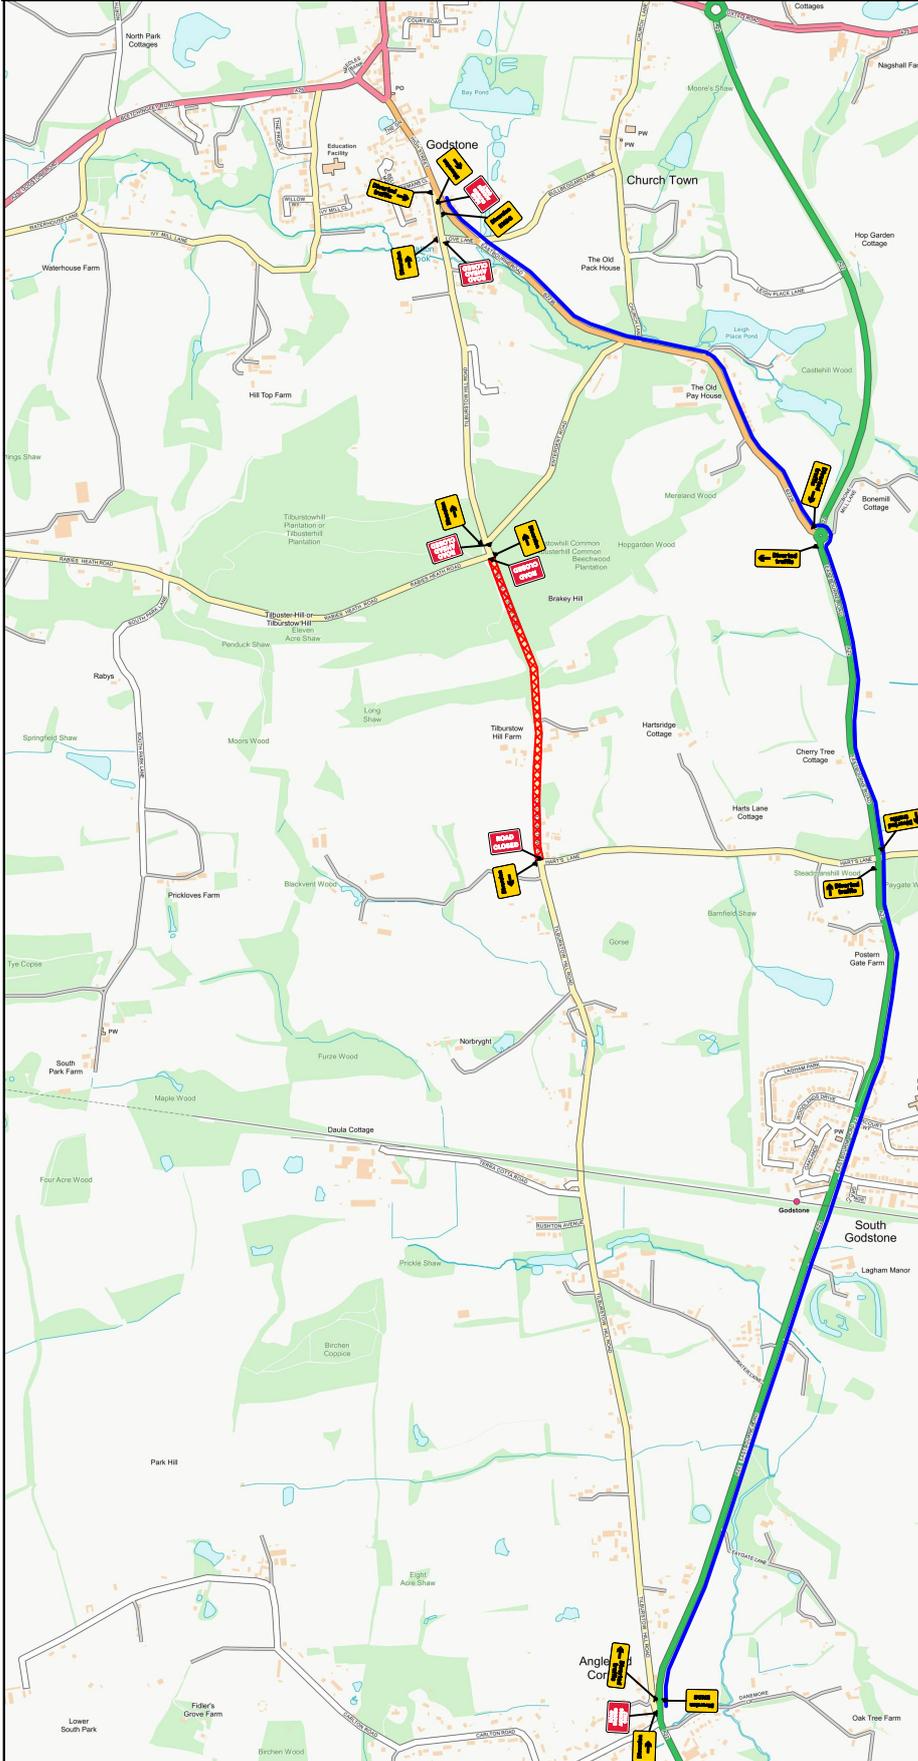

Site Address:
Tilburstow Hill Rd,
Godstone,
RH9 8LX
SU1005

Client:

Site Contact:

CPH Contact:
Ramsey Office

Date of works:
T.B.A

Date drawn:
13/08/2020

Drawn by:
MB

Drawing Requested By:
Colin Murray

- KEY**
- Diversion Route
 - 750 Road Cones
 - Sign
 - Temporary Pedestrian Crossing
 - Temporary Traffic Signals
 - Works Area
 - Safety Zones
 - Bus Stop To Be Suspended
 - Stop & Go
 - Van
 - No Parking Cone
 - Zebra Crossing
 - Signalised Junction and or Push Button Crossing
 - Pedestrian Barrier

**PHASE 2
ROAD CLOSURE / DIVERSION**

SET-UP TO BE IN ACCORDANCE WITH THE NRSWA SAFETY AT STREET WORKS CODE

Drawing number:
MB/8552